


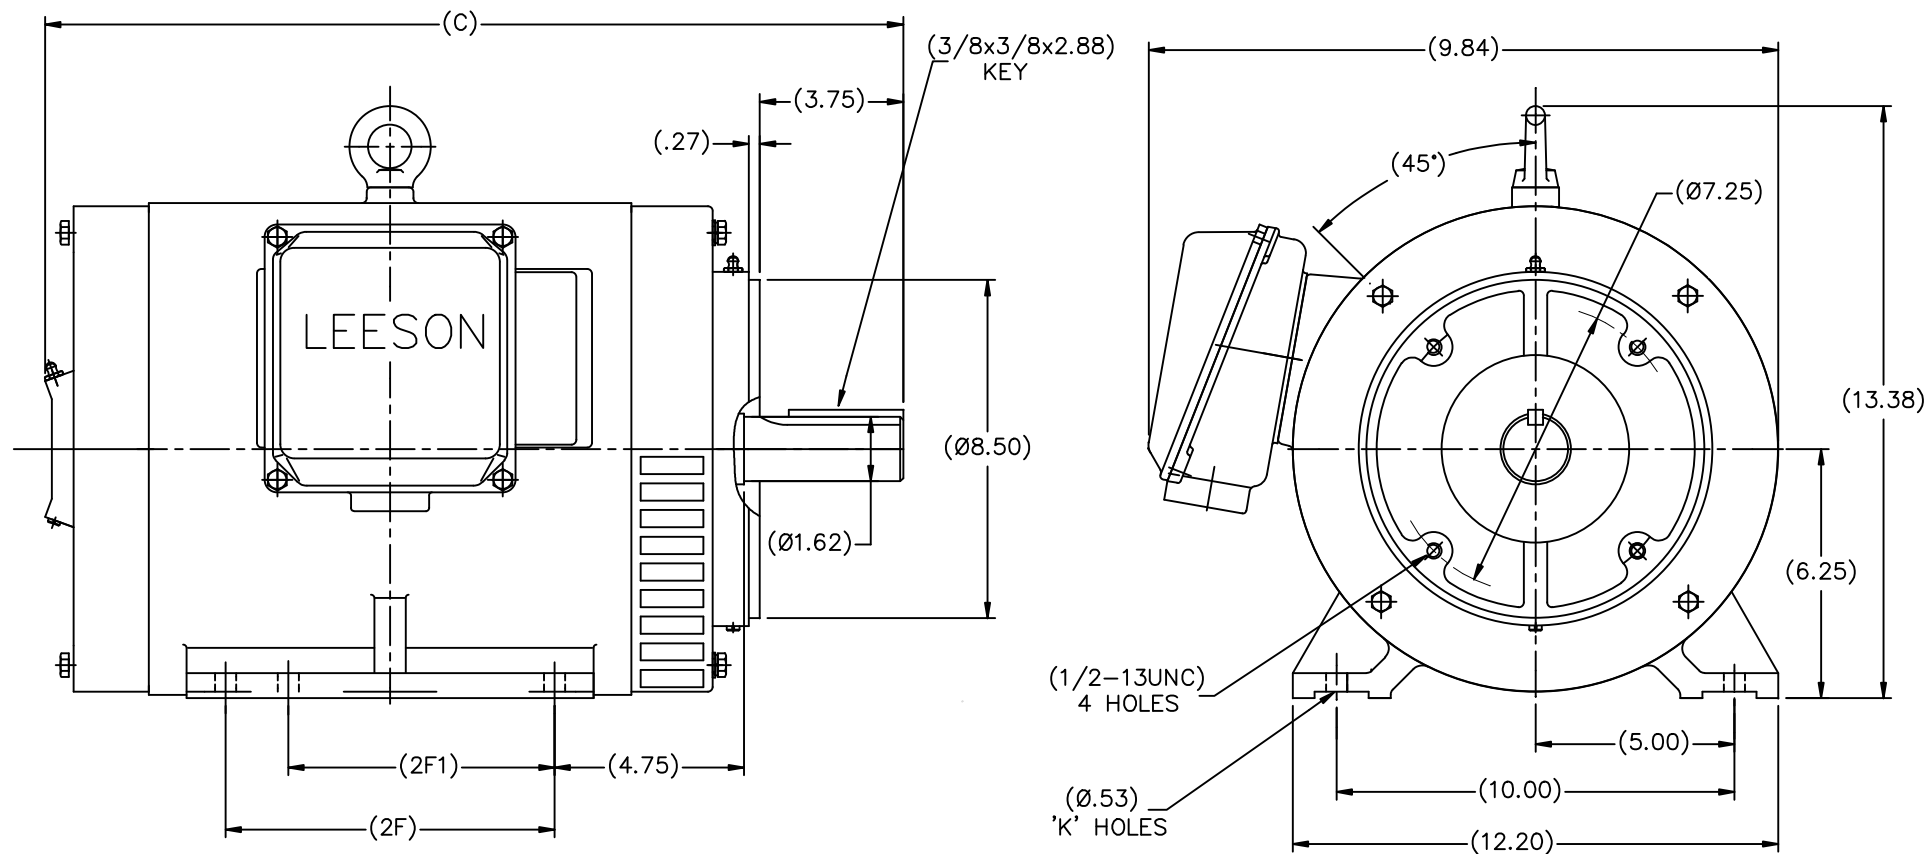

DRAWING NOT TO SCALE

Cat. No.	FRAME	C	2F	2F1	K	</
----------	-------	---	----	-----	---	--	--	----