


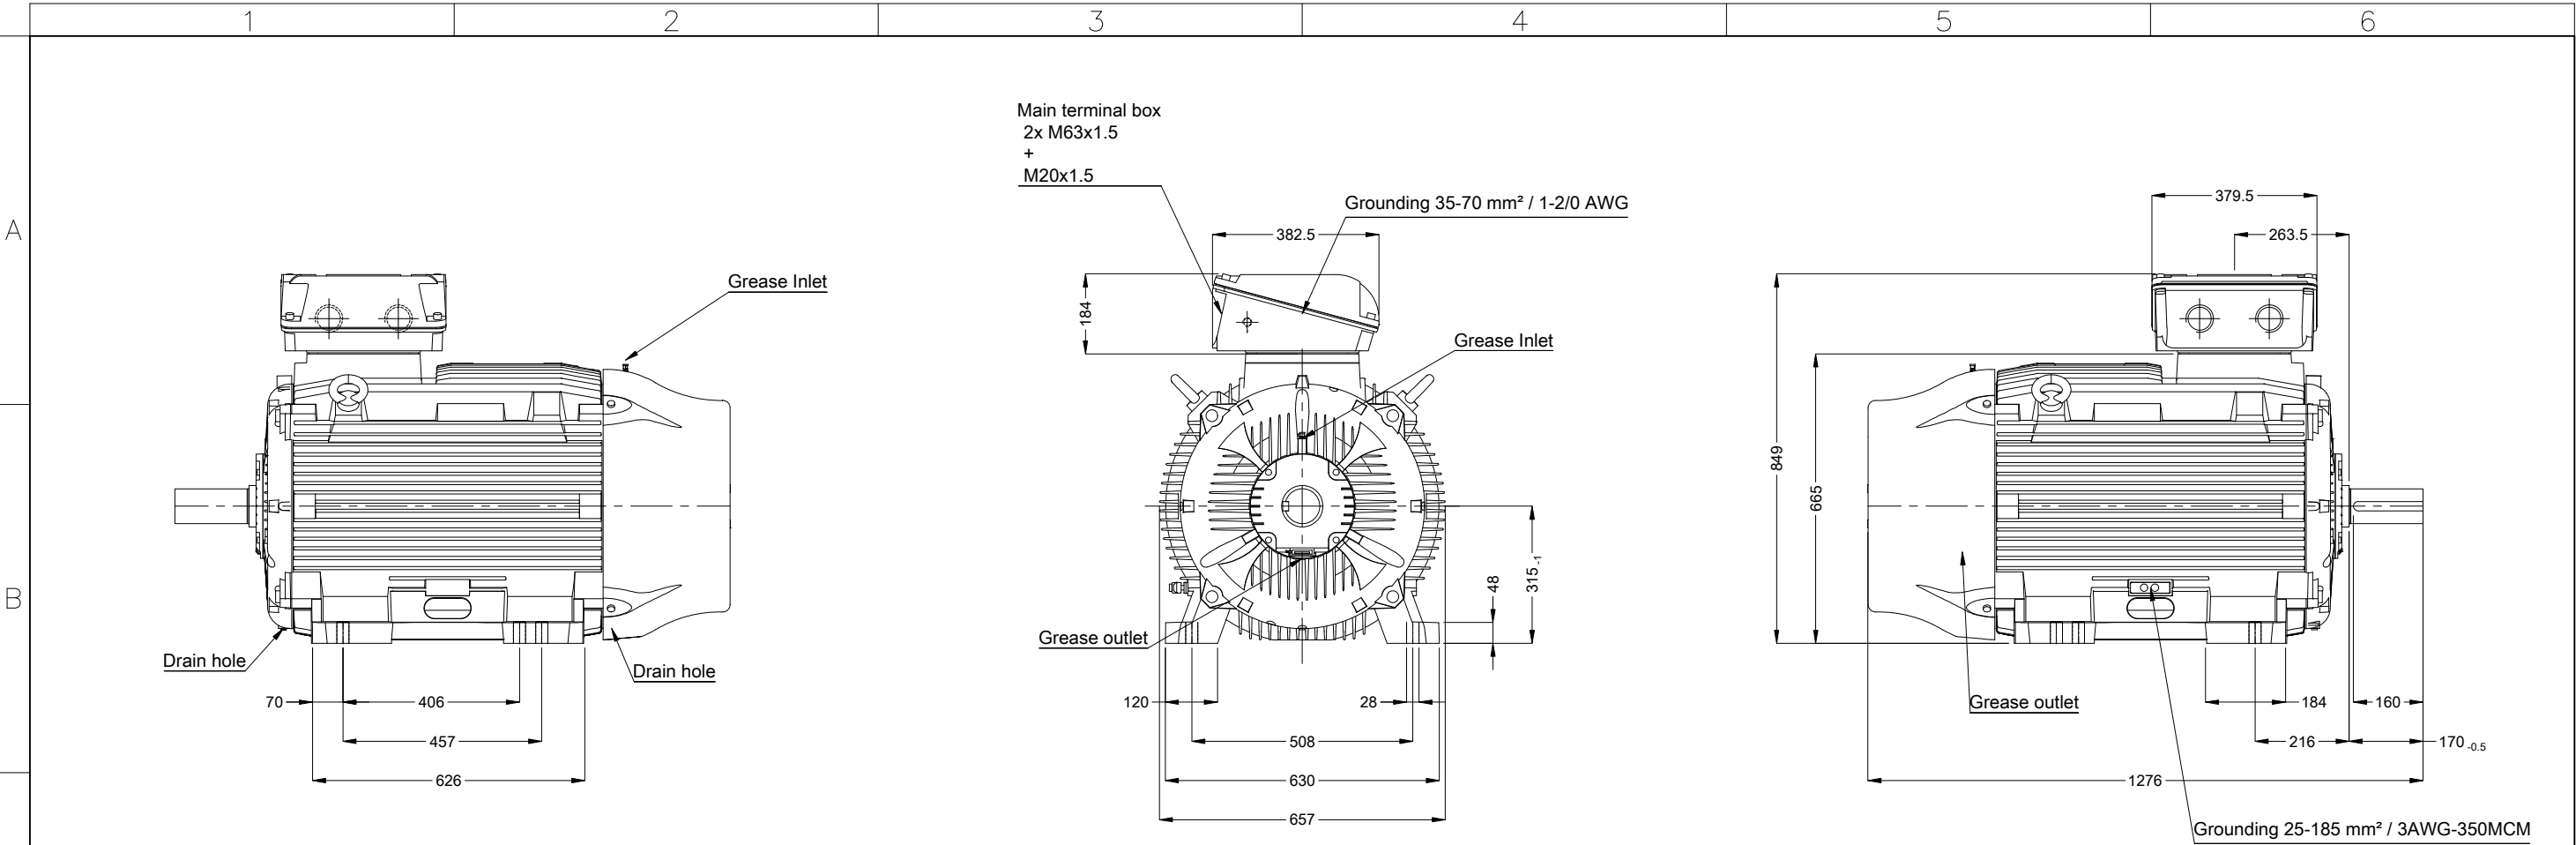

D					75 kW 06 Poles 50 Hz										A
					Scale 1 : 15										
									HYBRISUSER						00
					ECM	LOC	SUMMARY OF MODIFICATIONS				EXECUTED	CHECKED	RELEASED	DATE	VER
					EXECUTED	HYBRISUSER		THREE PH. MOTOR W22 IE2 FRAME 315S/M IP55 TEFC				PREVIEW			
					CHECKED										
					RELEASED										
					REL. DATE										
Without vertical jackscrews		 22 ^{N9} _{h9} 14 ^{h11} 71 ^{-0.2} 80 ^{m6} (DS DIN332) DM20 WEG WPR-7339													
NDE endshield with electrically insulated bearing hub															
Color RAL 5009															
Painting plan 203A															
Mounting B3T															

E	
---	--	--	