


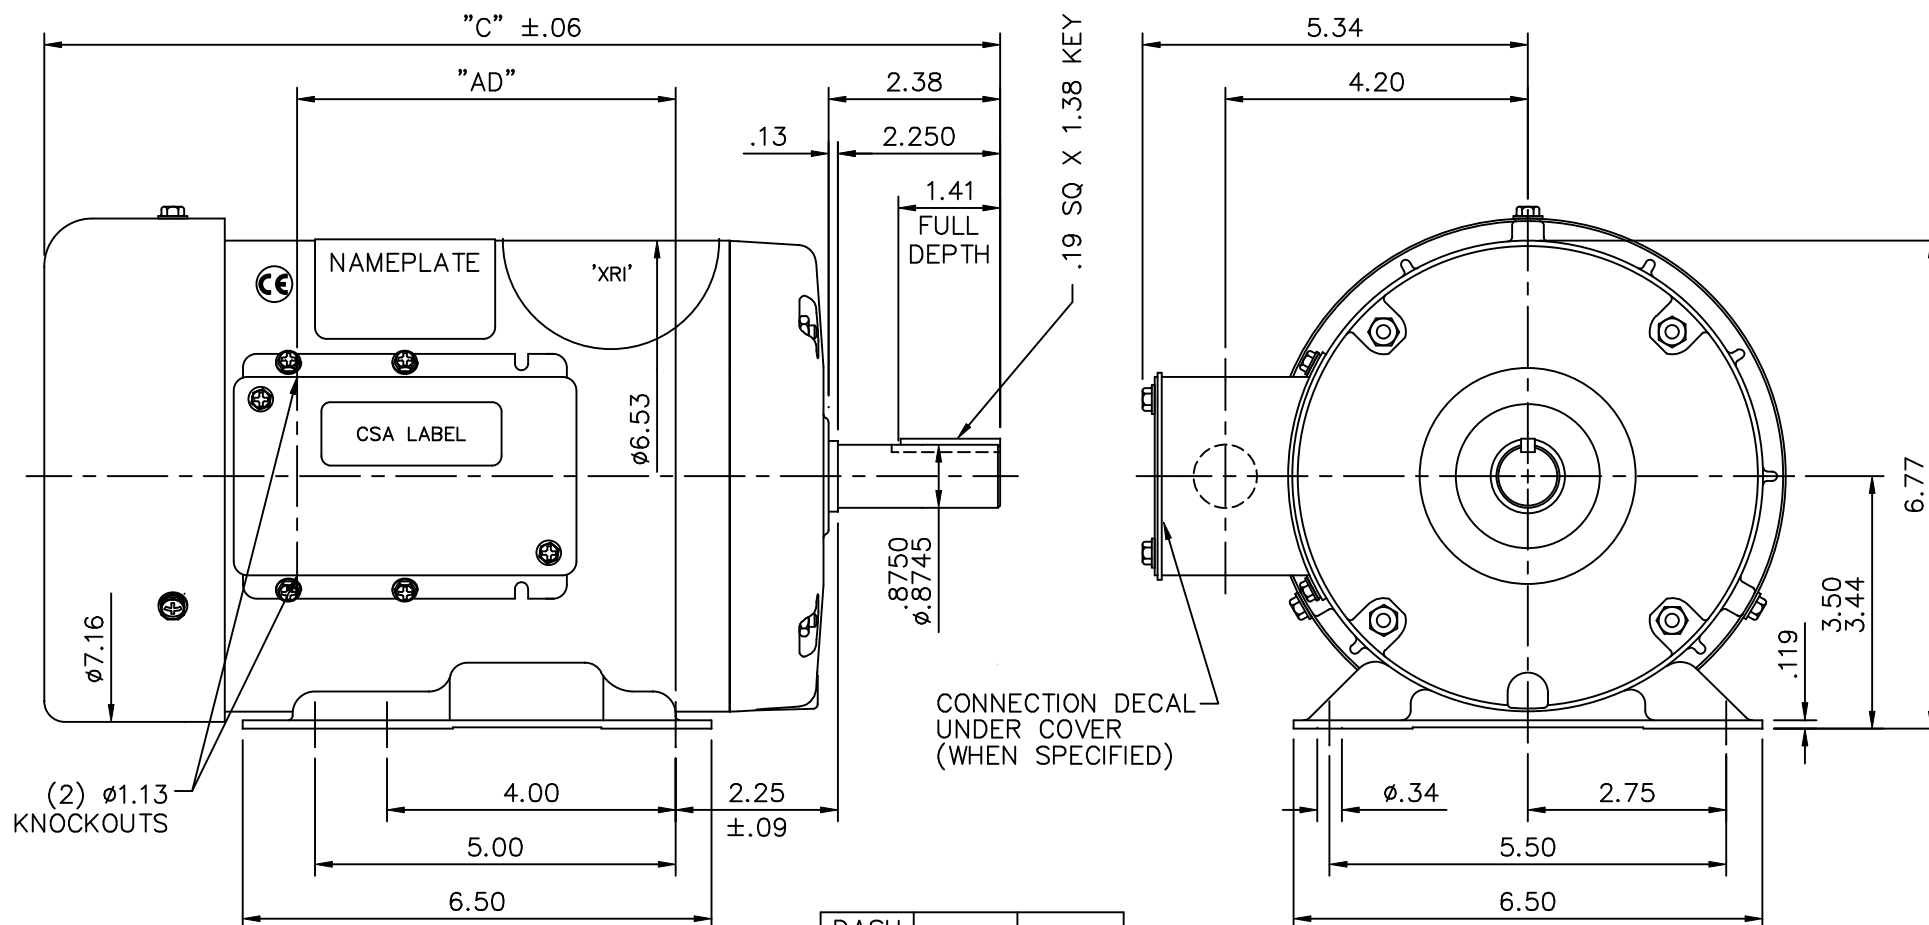

CONNECTION DECAL
UNDER COVER
(WHEN SPECIFIED)

GASKETS THROUGHOUT

--	--	